


別紙11 導水施設平面図 (S=1/30,000)

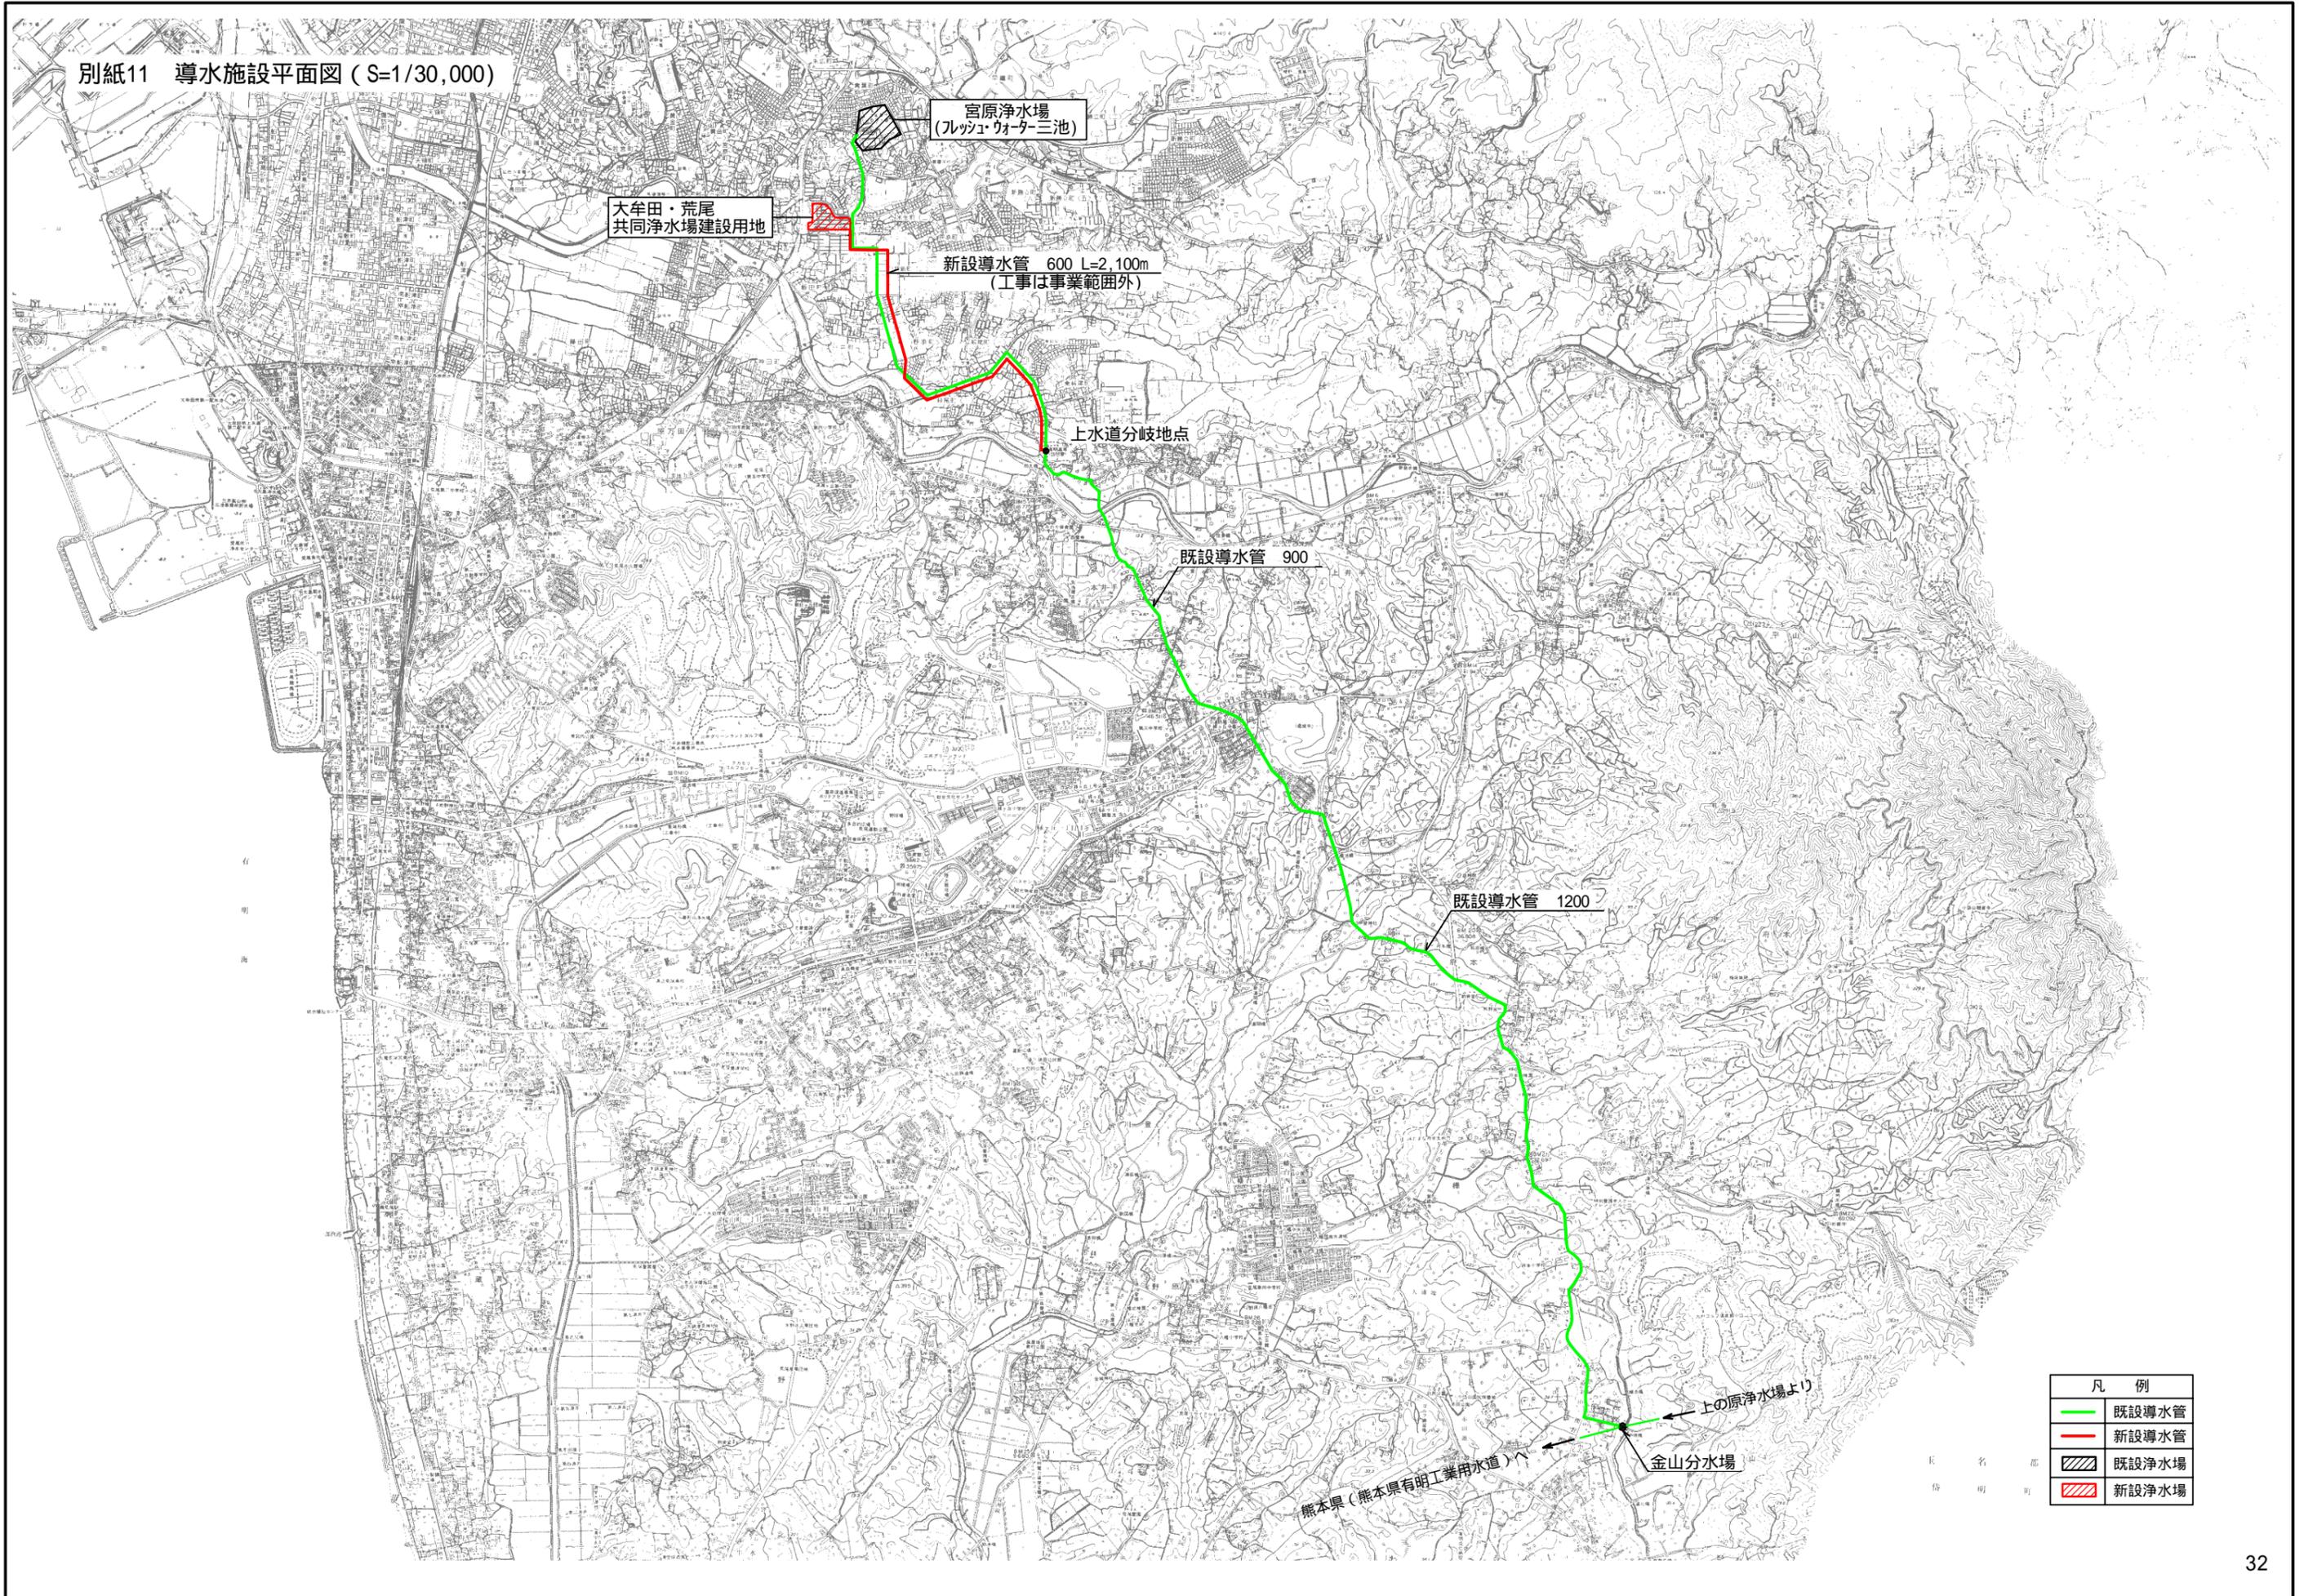

別紙12 導水管縦断面図 (V=1,200,000、H=1/30,000)

