


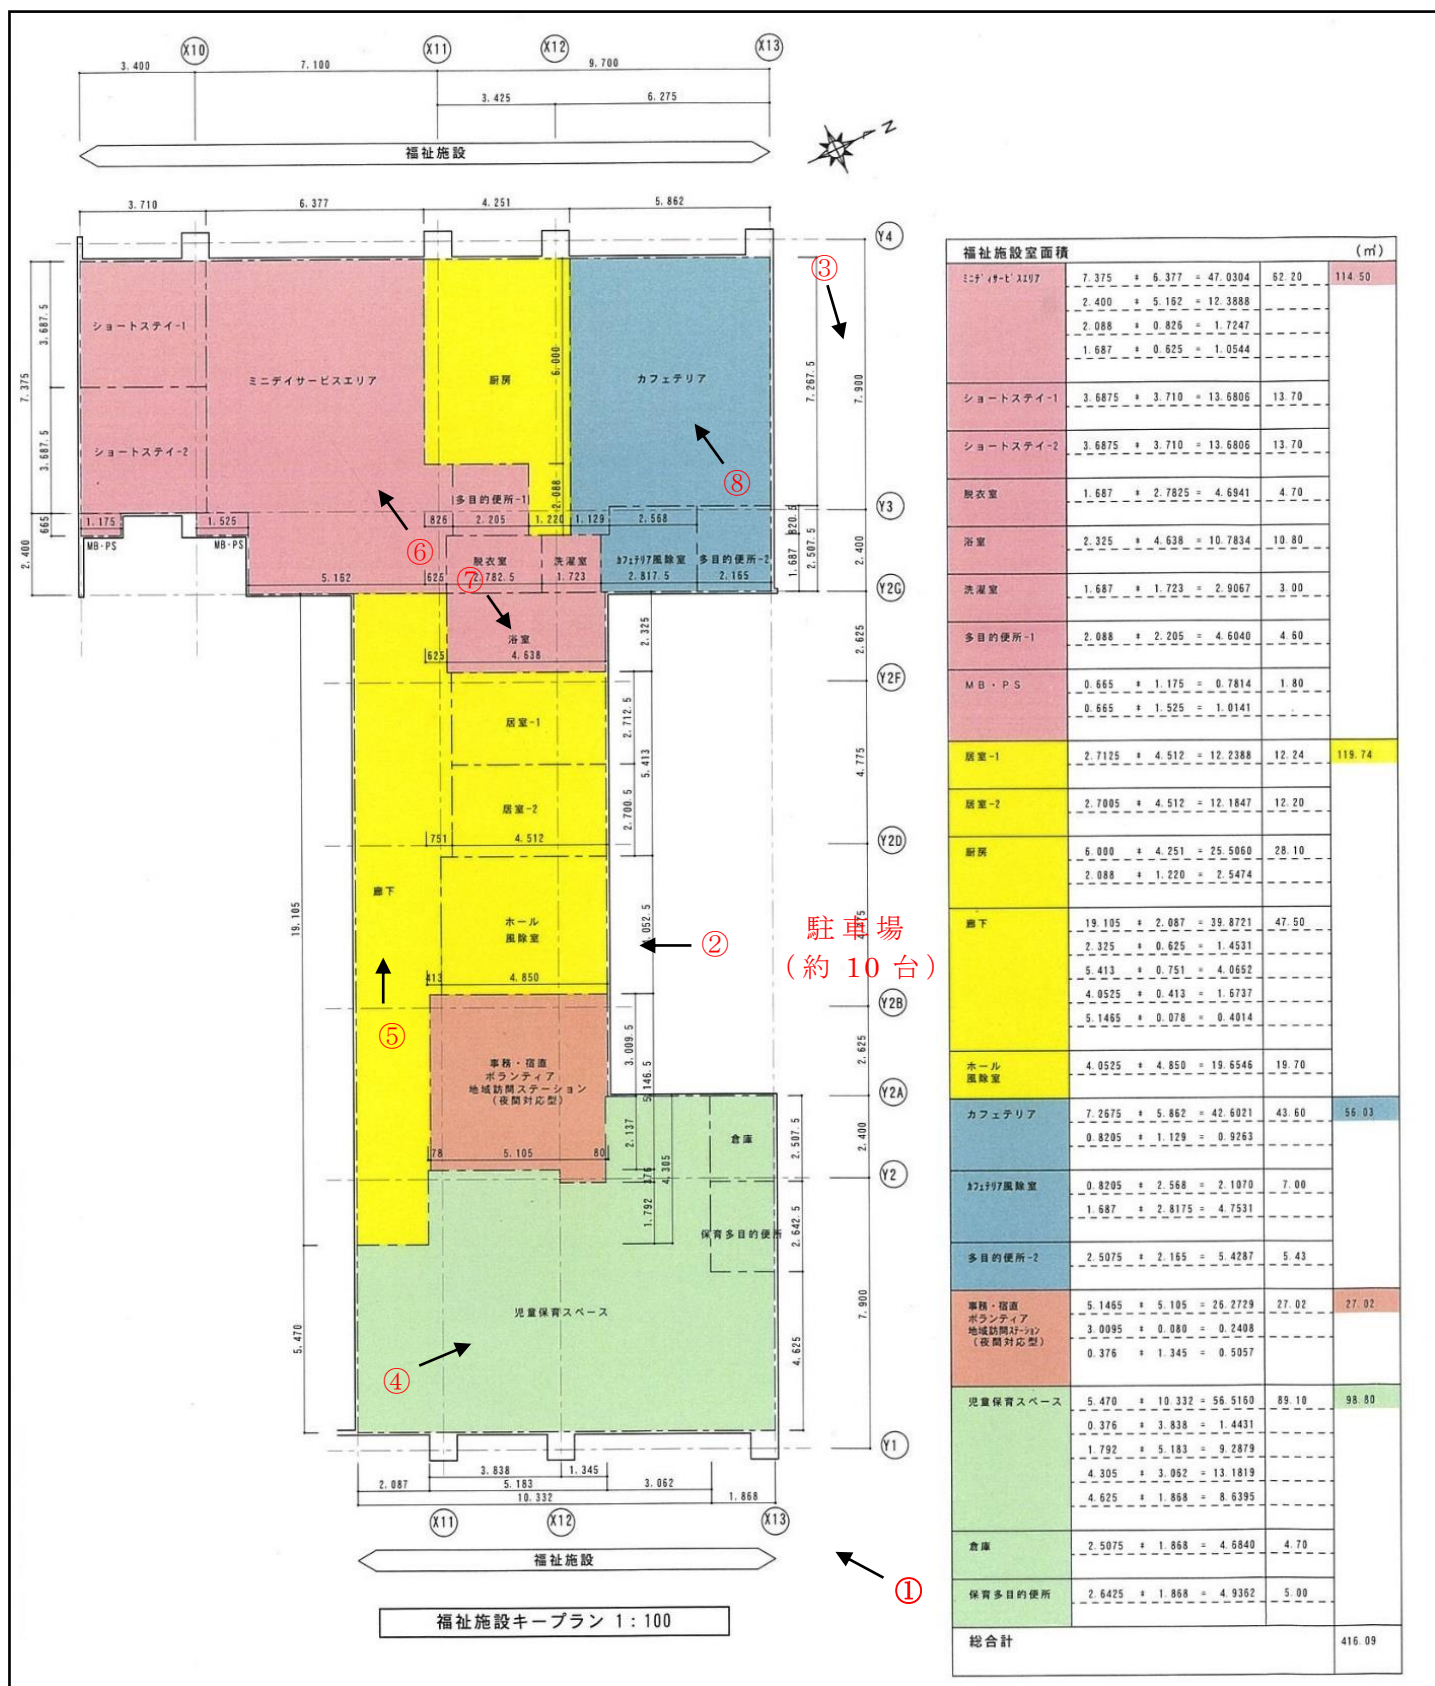


新地東ひまわり住宅福祉施設見取り図

①



⑤

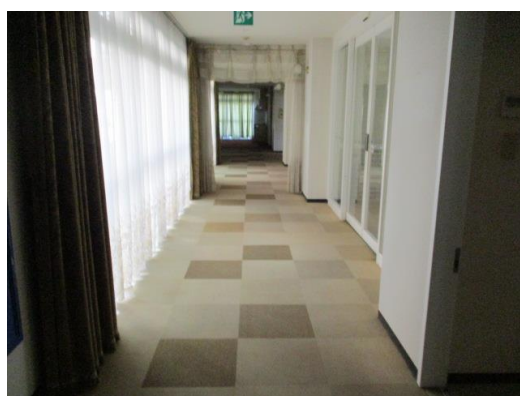

②



⑥



③



⑦



④



⑧

